


NOTES:


1. SIGN SHALL BE ALUMINUM, 1/8" THICKNESS.
2. PUBLIC FACILITIES-BLUE LETTERING, INTERSTATE BLUE, ON A WHITE BACKGROUND WITH THE CITY OF BONNEY LAKE LOGO.
3. PRIVATE FACILITIES - BLACK LETTERING ON A TAN BACKGROUND.
4. FONT STYLE SHALL BE "SEAGULL MD BT".

PAGE 1 OF 2

Approved:  March 16, 2018
City Engineer Date
STORM DRAIN STANDARD DETAIL



Dwg No: SD10
POND SIGN
SPECIFICATIONS

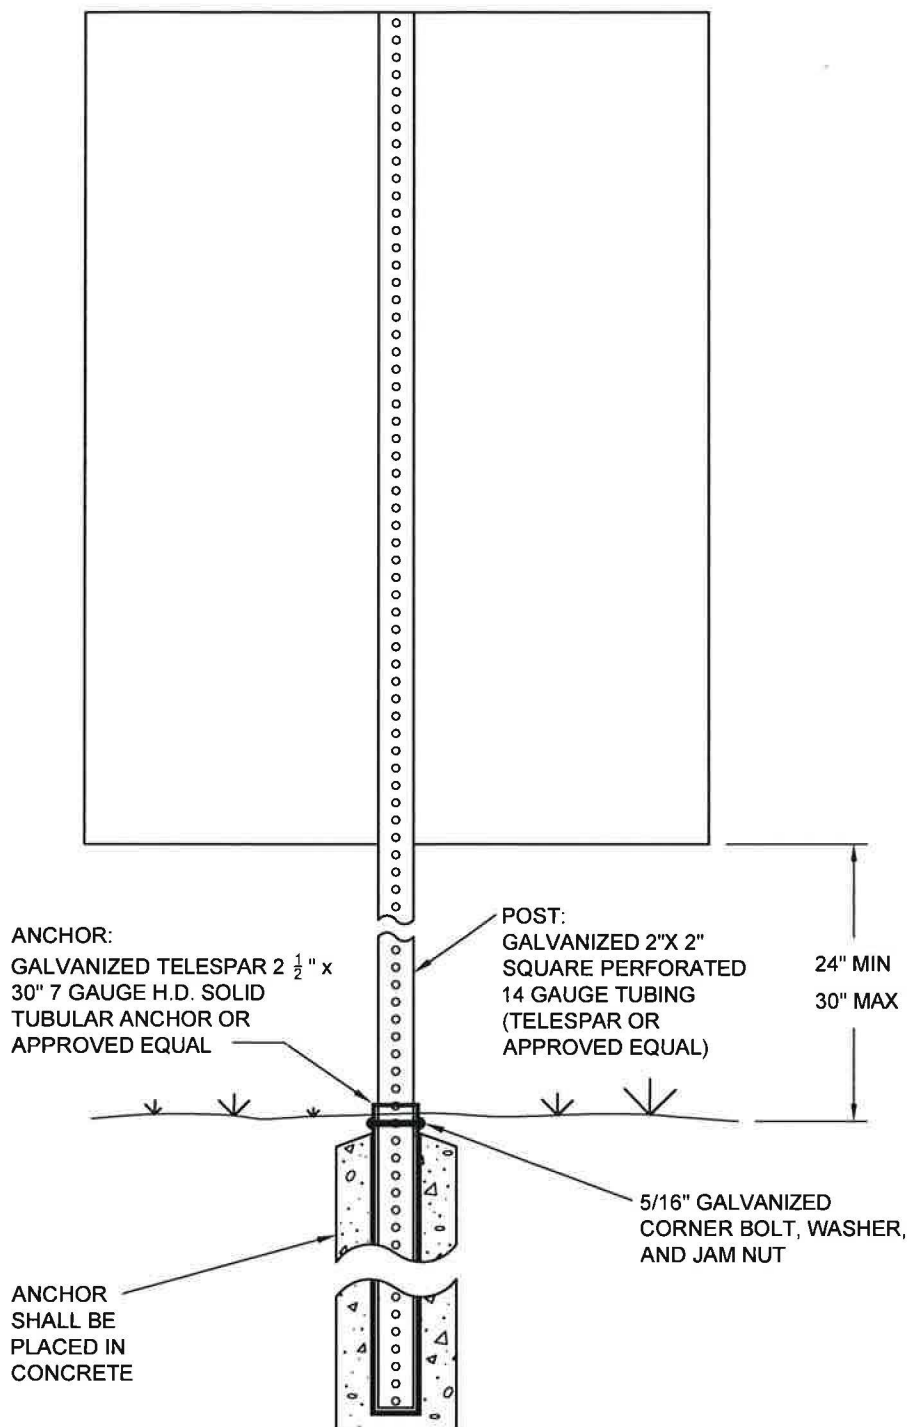

NOTE:

1. SIGN SHALL BE FASTENED TO POST WITH 3/8" GALVANIZED RIVETS WITH WASHERS

PAGE 2 OF 2

Approved:

March 16, 2018

City Engineer

Date

STORM DRAIN STANDARD DETAIL



Dwg No:

SD10

**POND SIGN
INSTALLATION DETAIL**