


Appendix J
Hydraulic Model Results


This page was intentionally left blank.

This page was intentionally left blank.

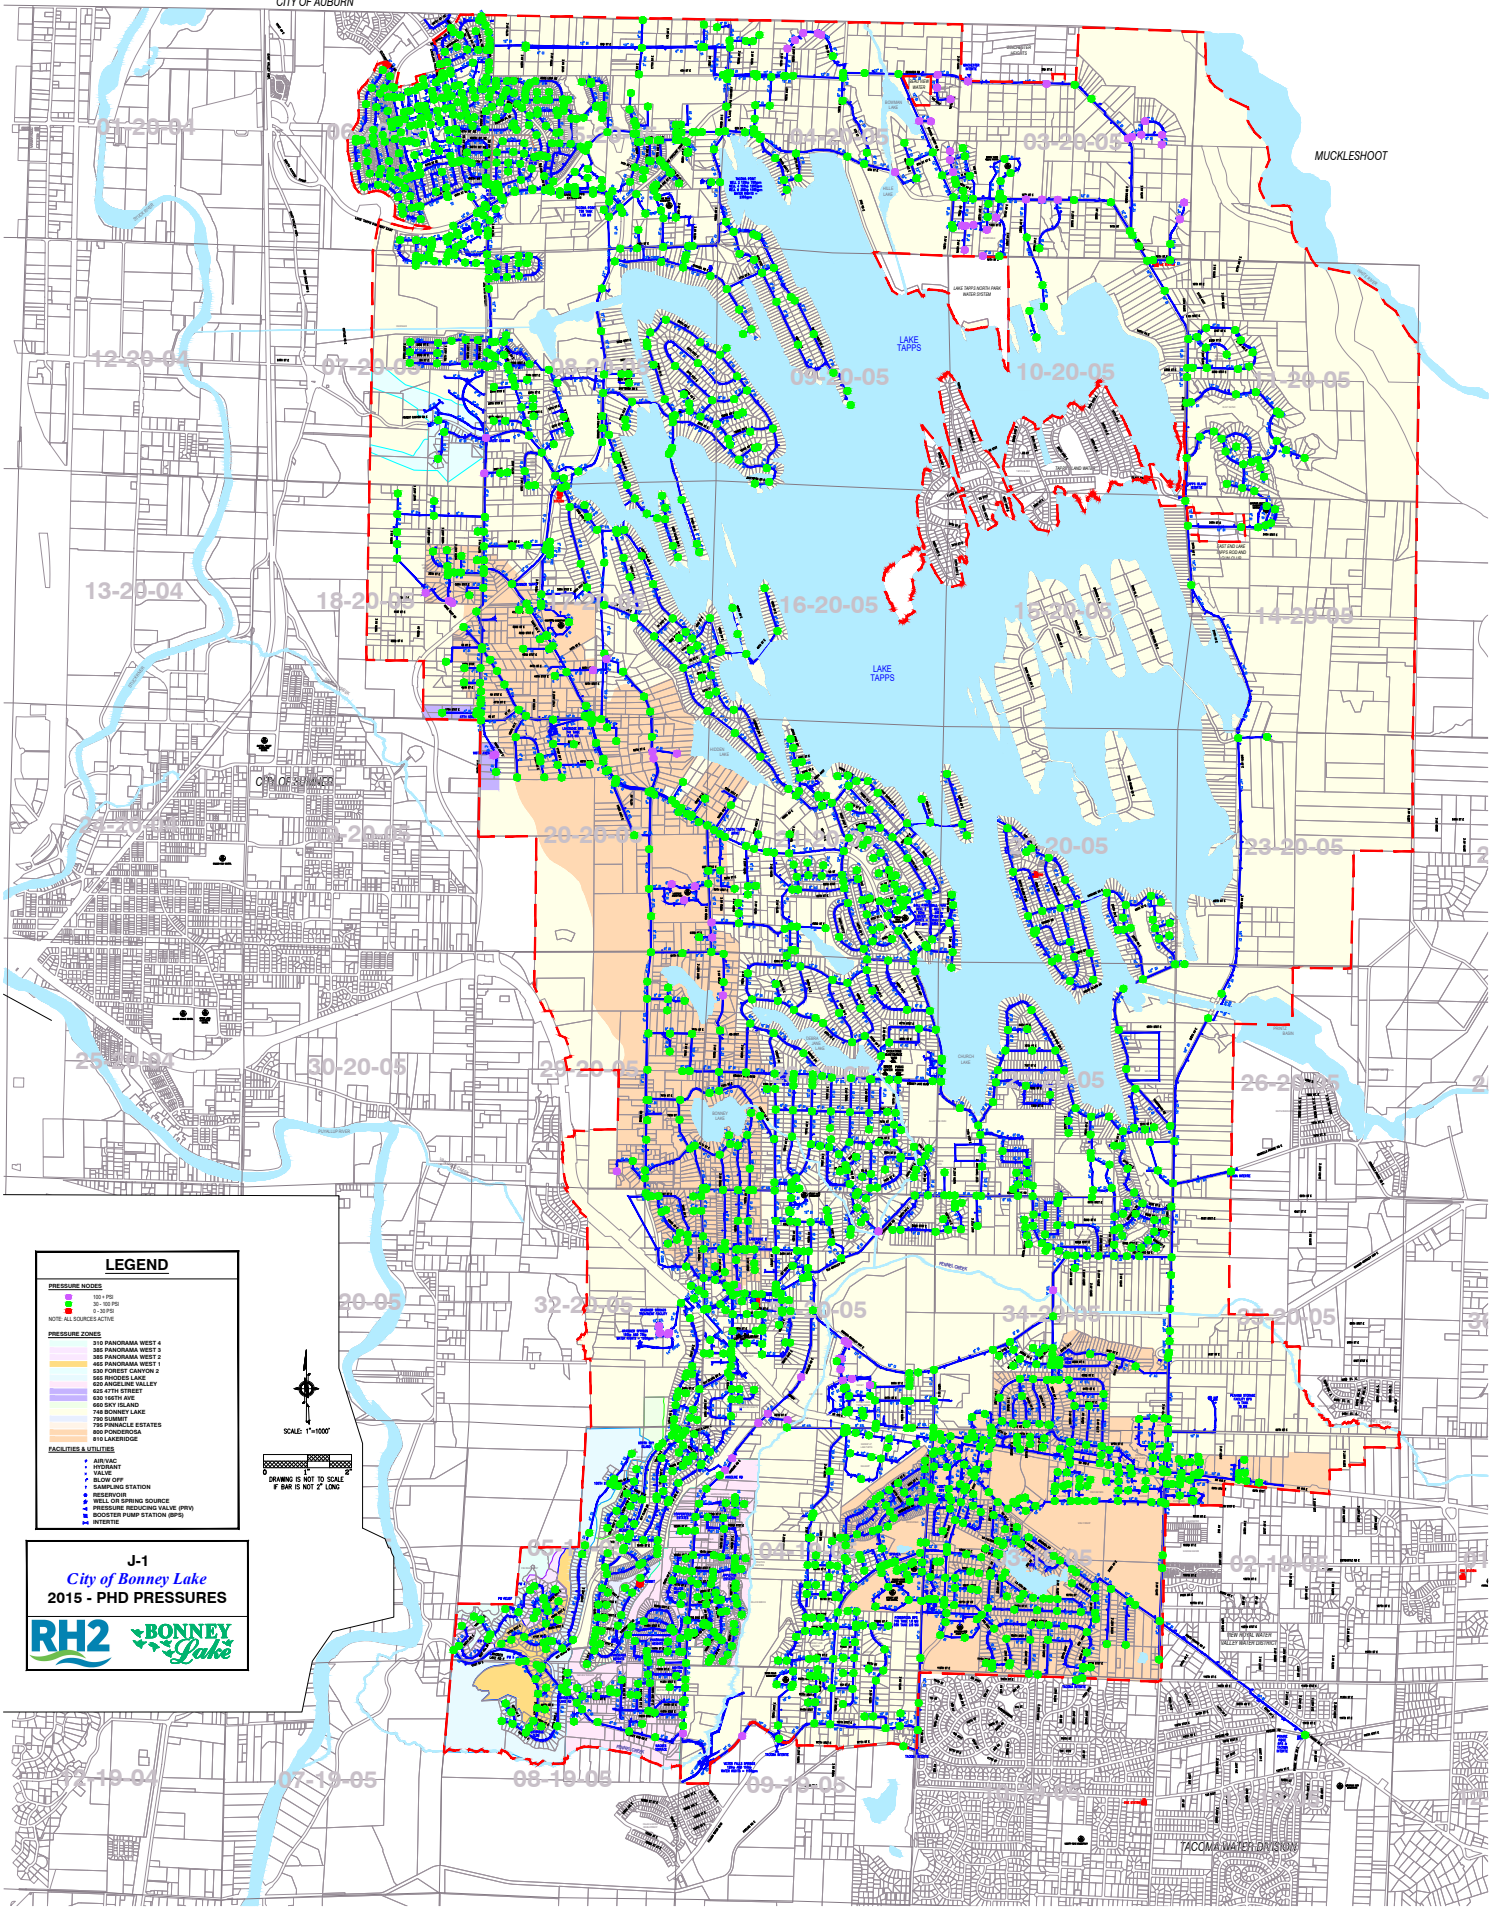


LEGEND

- PRESSURE NODES**
- NOTE: ALL SOURCES ACTIVE
- PRESSURE ZONES**
- 310 PANORAMA WEST 4
 - 530 FOREST CANYON 2
- FACILITIES & UTILITIES**
- ▲ AIR VALVE
 - ▲ VALVE
 - ▲ BLOW OFF
 - ▲ SAMPLING STATION
 - ▲ RESERVOIR
 - ▲ WELL OR SPRING SOURCE
 - ▲ PRESSURE REDUCING VALVE (PRV)
 - ▲ BOOSTER PUMP STATION (BPS)

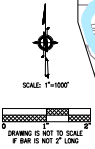


DRAWING IS NOT TO SCALE
IF BAR IS NOT 2" LONG

J-1
City of Bonney Lake
2015 - PHD PRESSURES

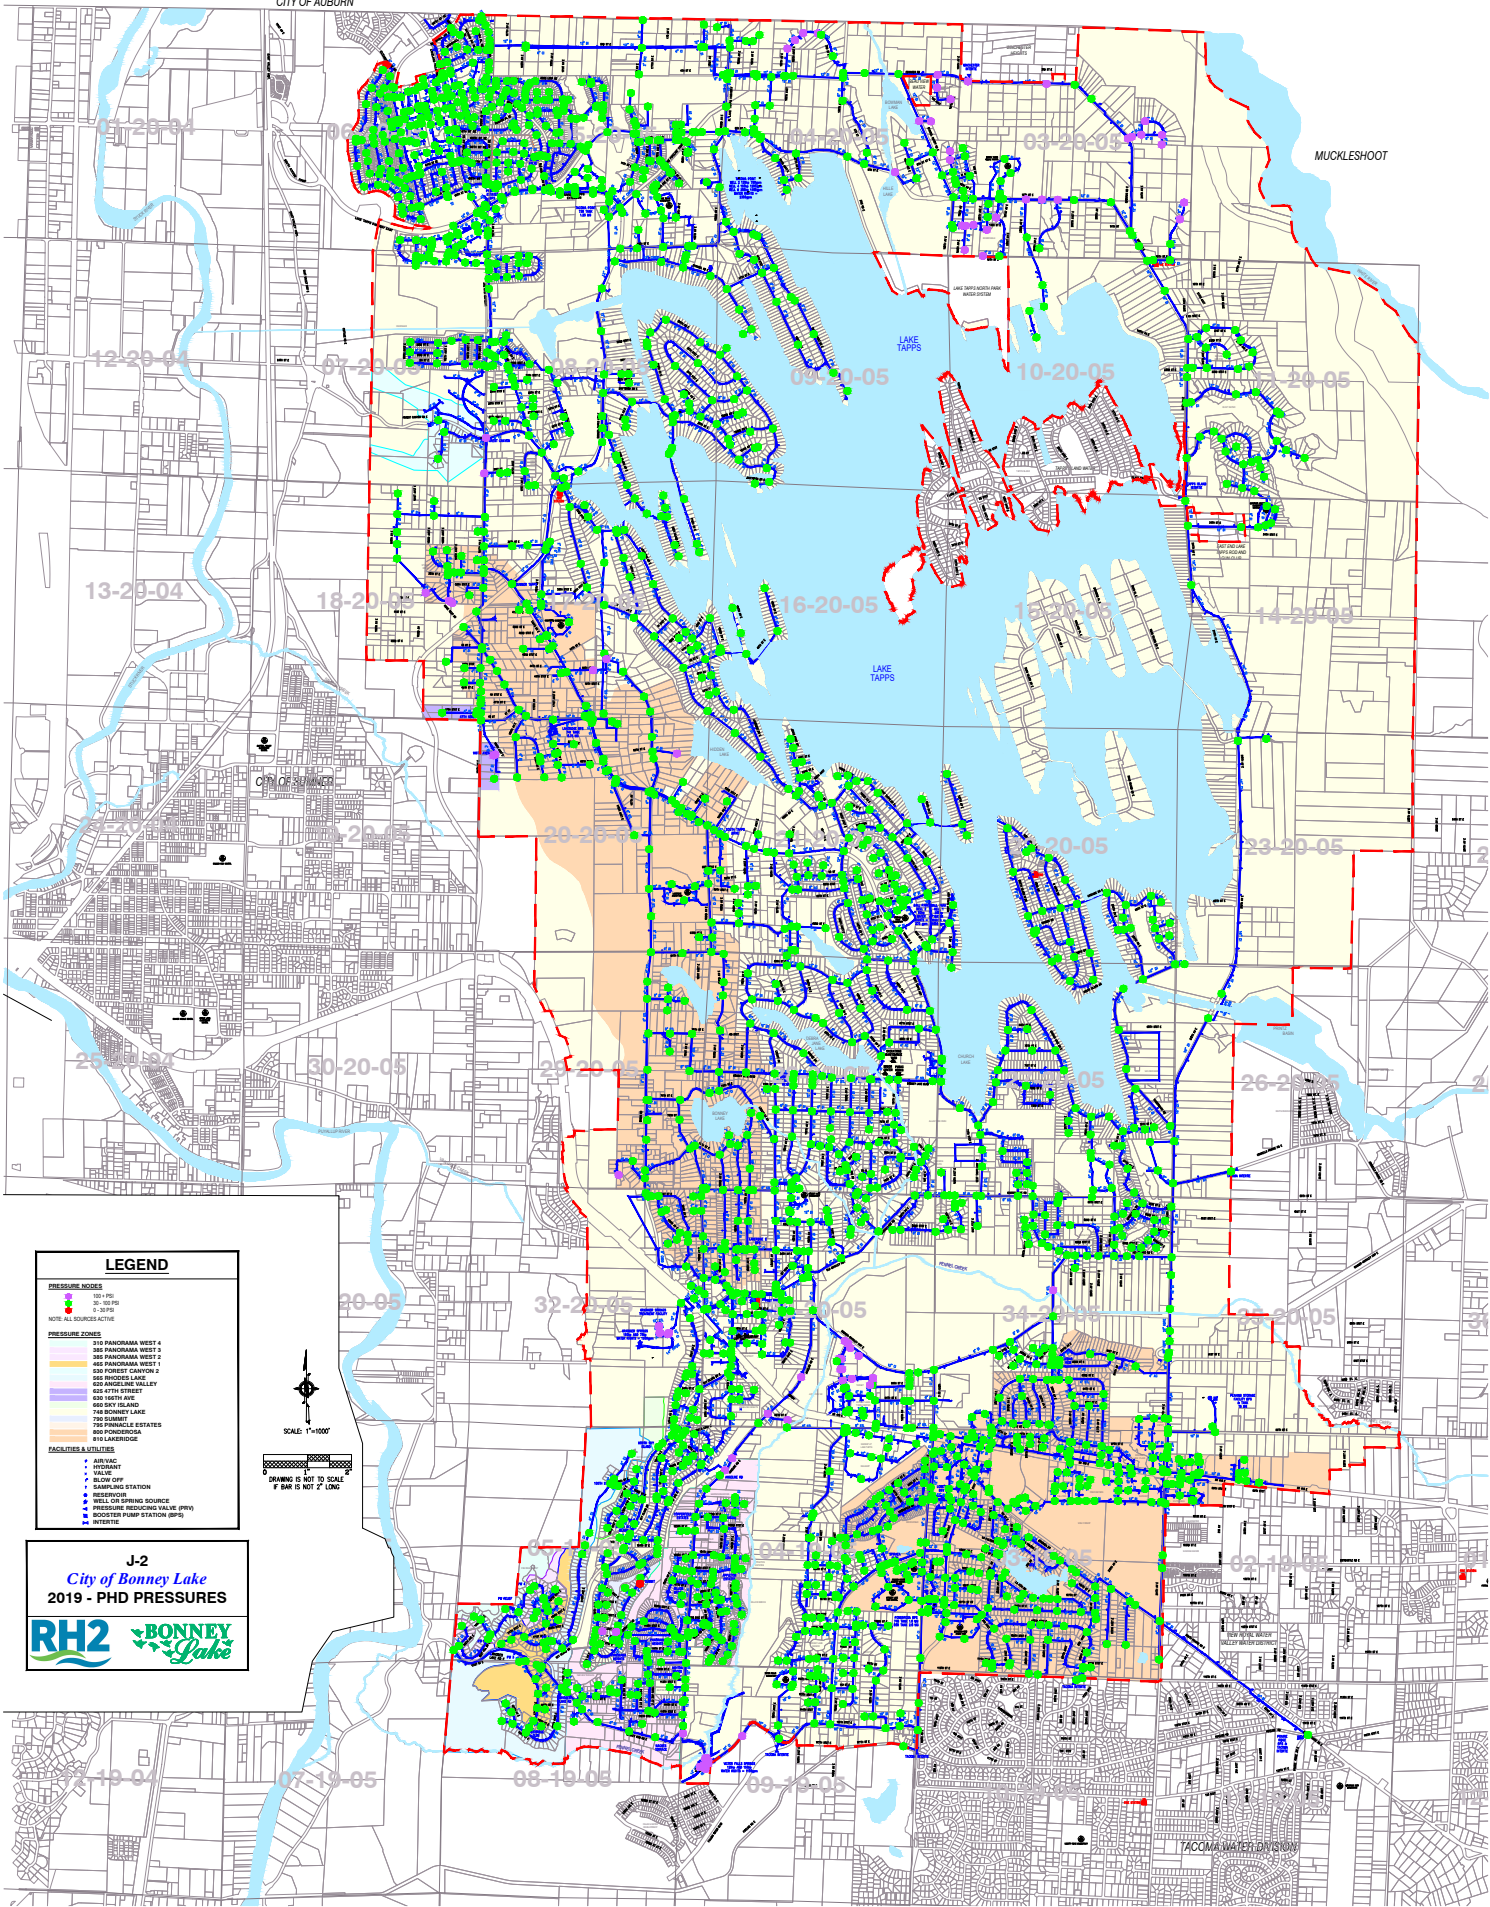


LEGEND

- PRESSURE NODES**
- 100 PSI
 - 30 - 100 PSI
 - 0 - 30 PSI
- NOTE: ALL SOURCES ACTIVE
- PRESSURE ZONES**
- 310 PANORAMA WEST 4
 - 530 FOREST CANYON 2
- FACILITIES & UTILITIES**
- AIR VALVE
 - VALVE
 - BLOW OFF
 - SAMPLING STATION
 - RESERVOIR
 - WELL OR SPRING SOURCE
 - PRESSURE REDUCING VALVE (PRV)
 - BOOSTER PUMP STATION (BPS)

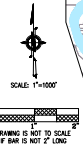


DRAWING IS NOT TO SCALE
IF BAR IS NOT 2" LONG

J-2
City of Bonney Lake
2019 - PHD PRESSURES

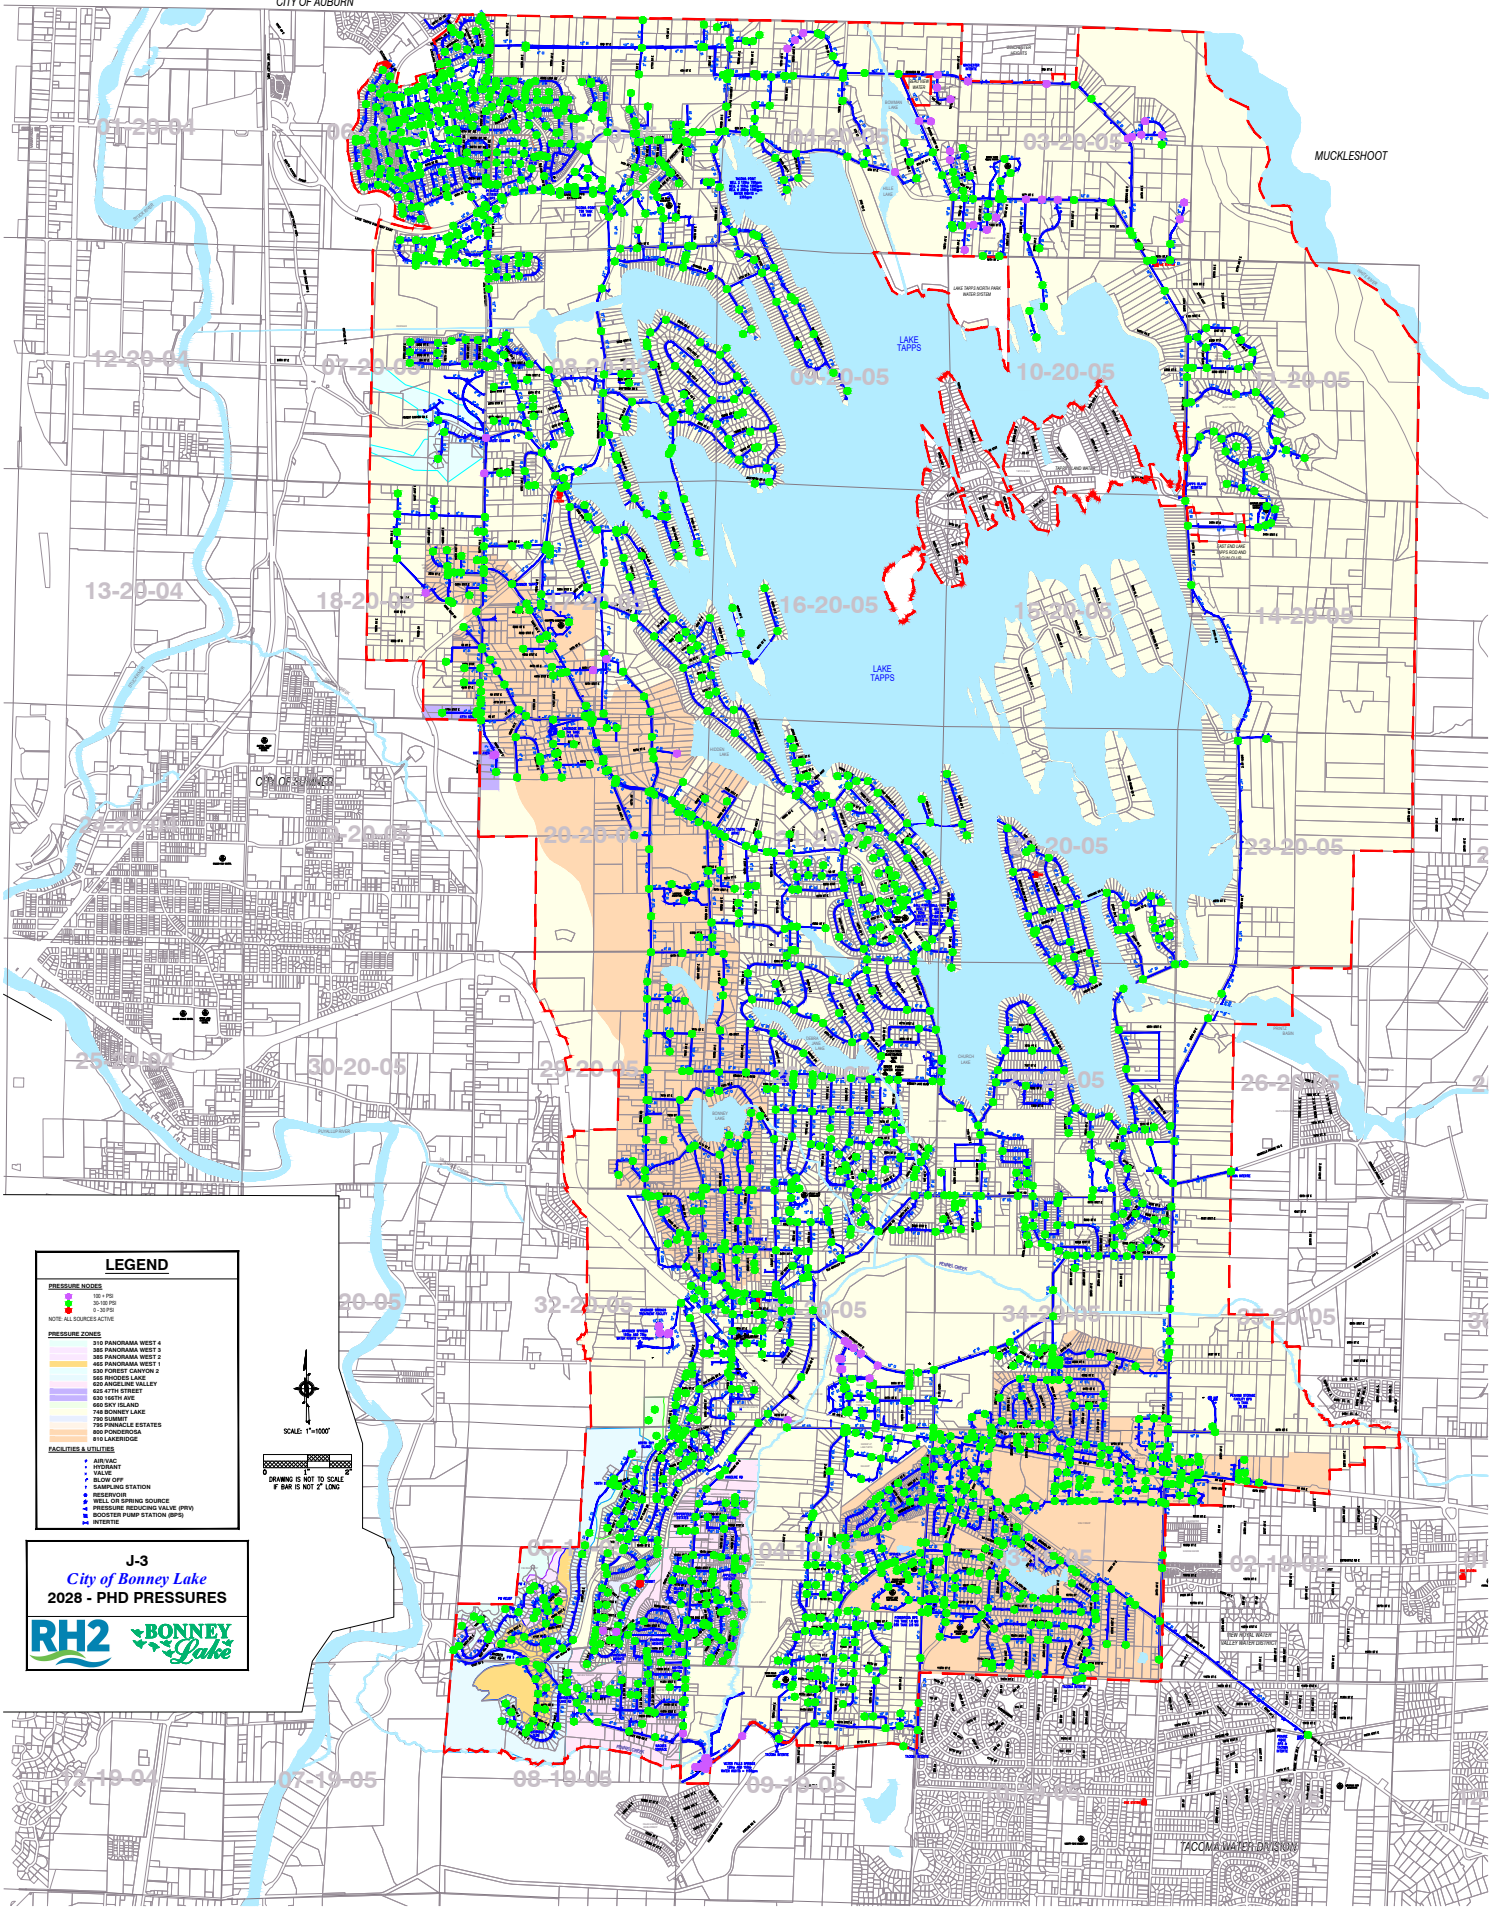


LEGEND

- PRESSURE ZONES**
- 310 PANORAMA WEST 4
- FACILITIES & UTILITIES**
 - RESERVOIR
 - WELL OR SPRING SOURCE
 - PRESSURE REDUCING VALVE (PRV)
 - BOOSTER PUMP STATION (BPS)

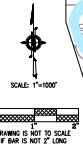


J-3
 City of Bonney Lake
 2028 - PHD PRESSURES

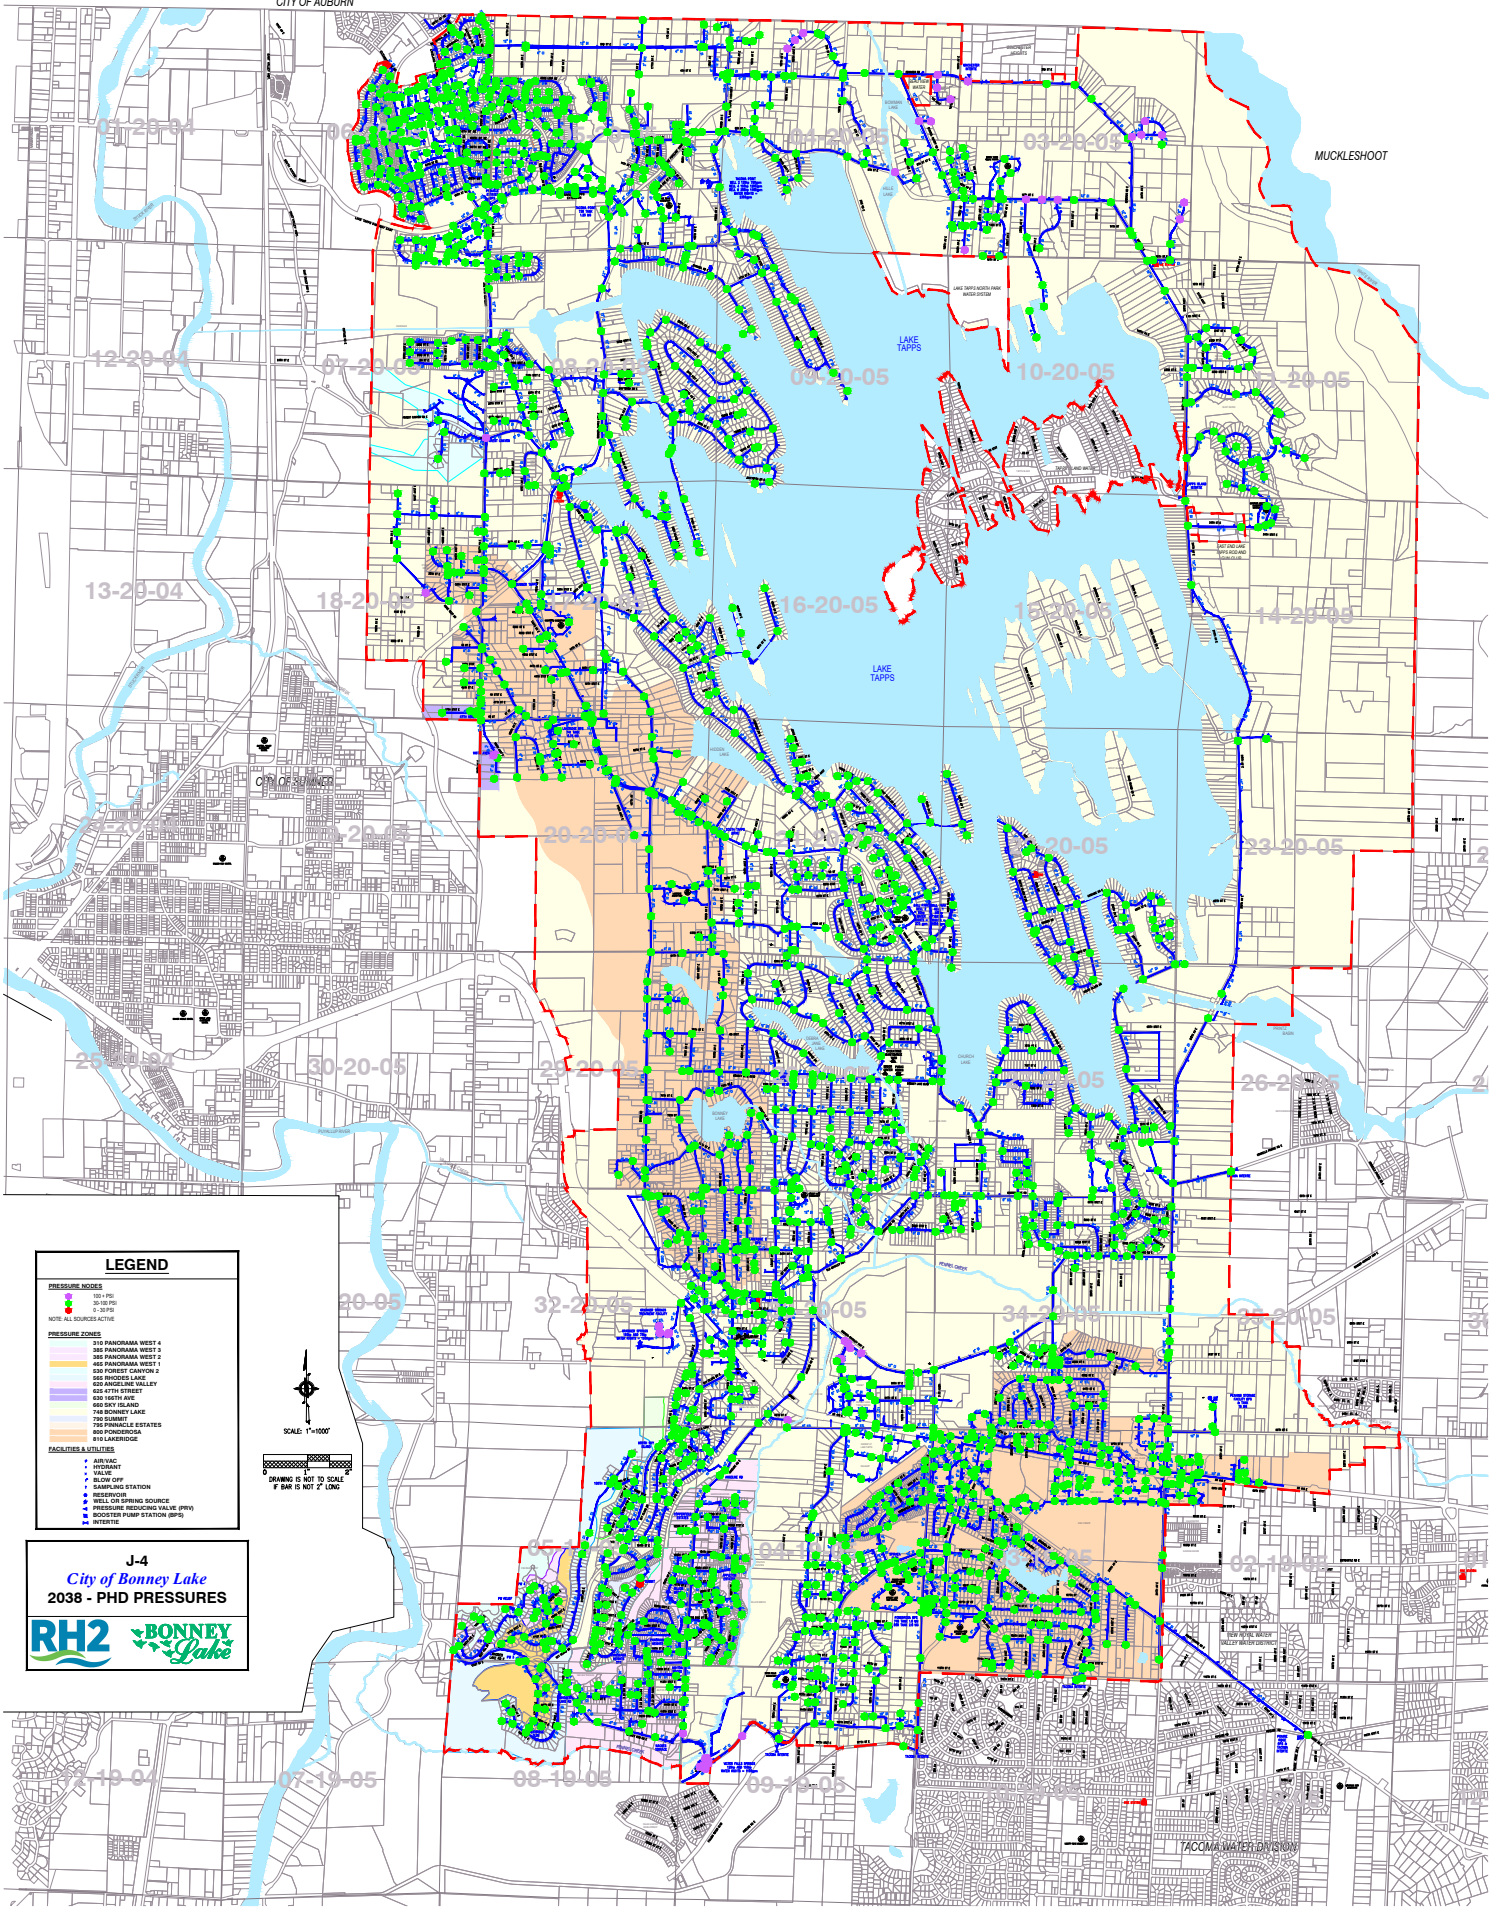


LEGEND

- PRESSURE NODES**
- 100 PSI
 - 30-100 PSI
 - 0-30 PSI
- NOTE: ALL SOURCES ACTIVE
- PRESSURE ZONES**
- 310 PANORAMA WEST 4
- FACILITIES & UTILITIES**
- ▲ AIR VALVE
 - ▲ INVERT
 - ▲ VALVE
 - ▲ BLOW OFF
 - ▲ SAMPLING STATION
 - ▲ RESERVOIR
 - ▲ WELL OR SPRING SOURCE
 - ▲ PRESSURE REDUCING VALVE (PRV)
 - ▲ BOOSTER PUMP STATION (BPS)
 - ▲ WETWELL

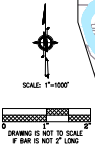


J-4
City of Bonney Lake
2038 - PHD Pressures

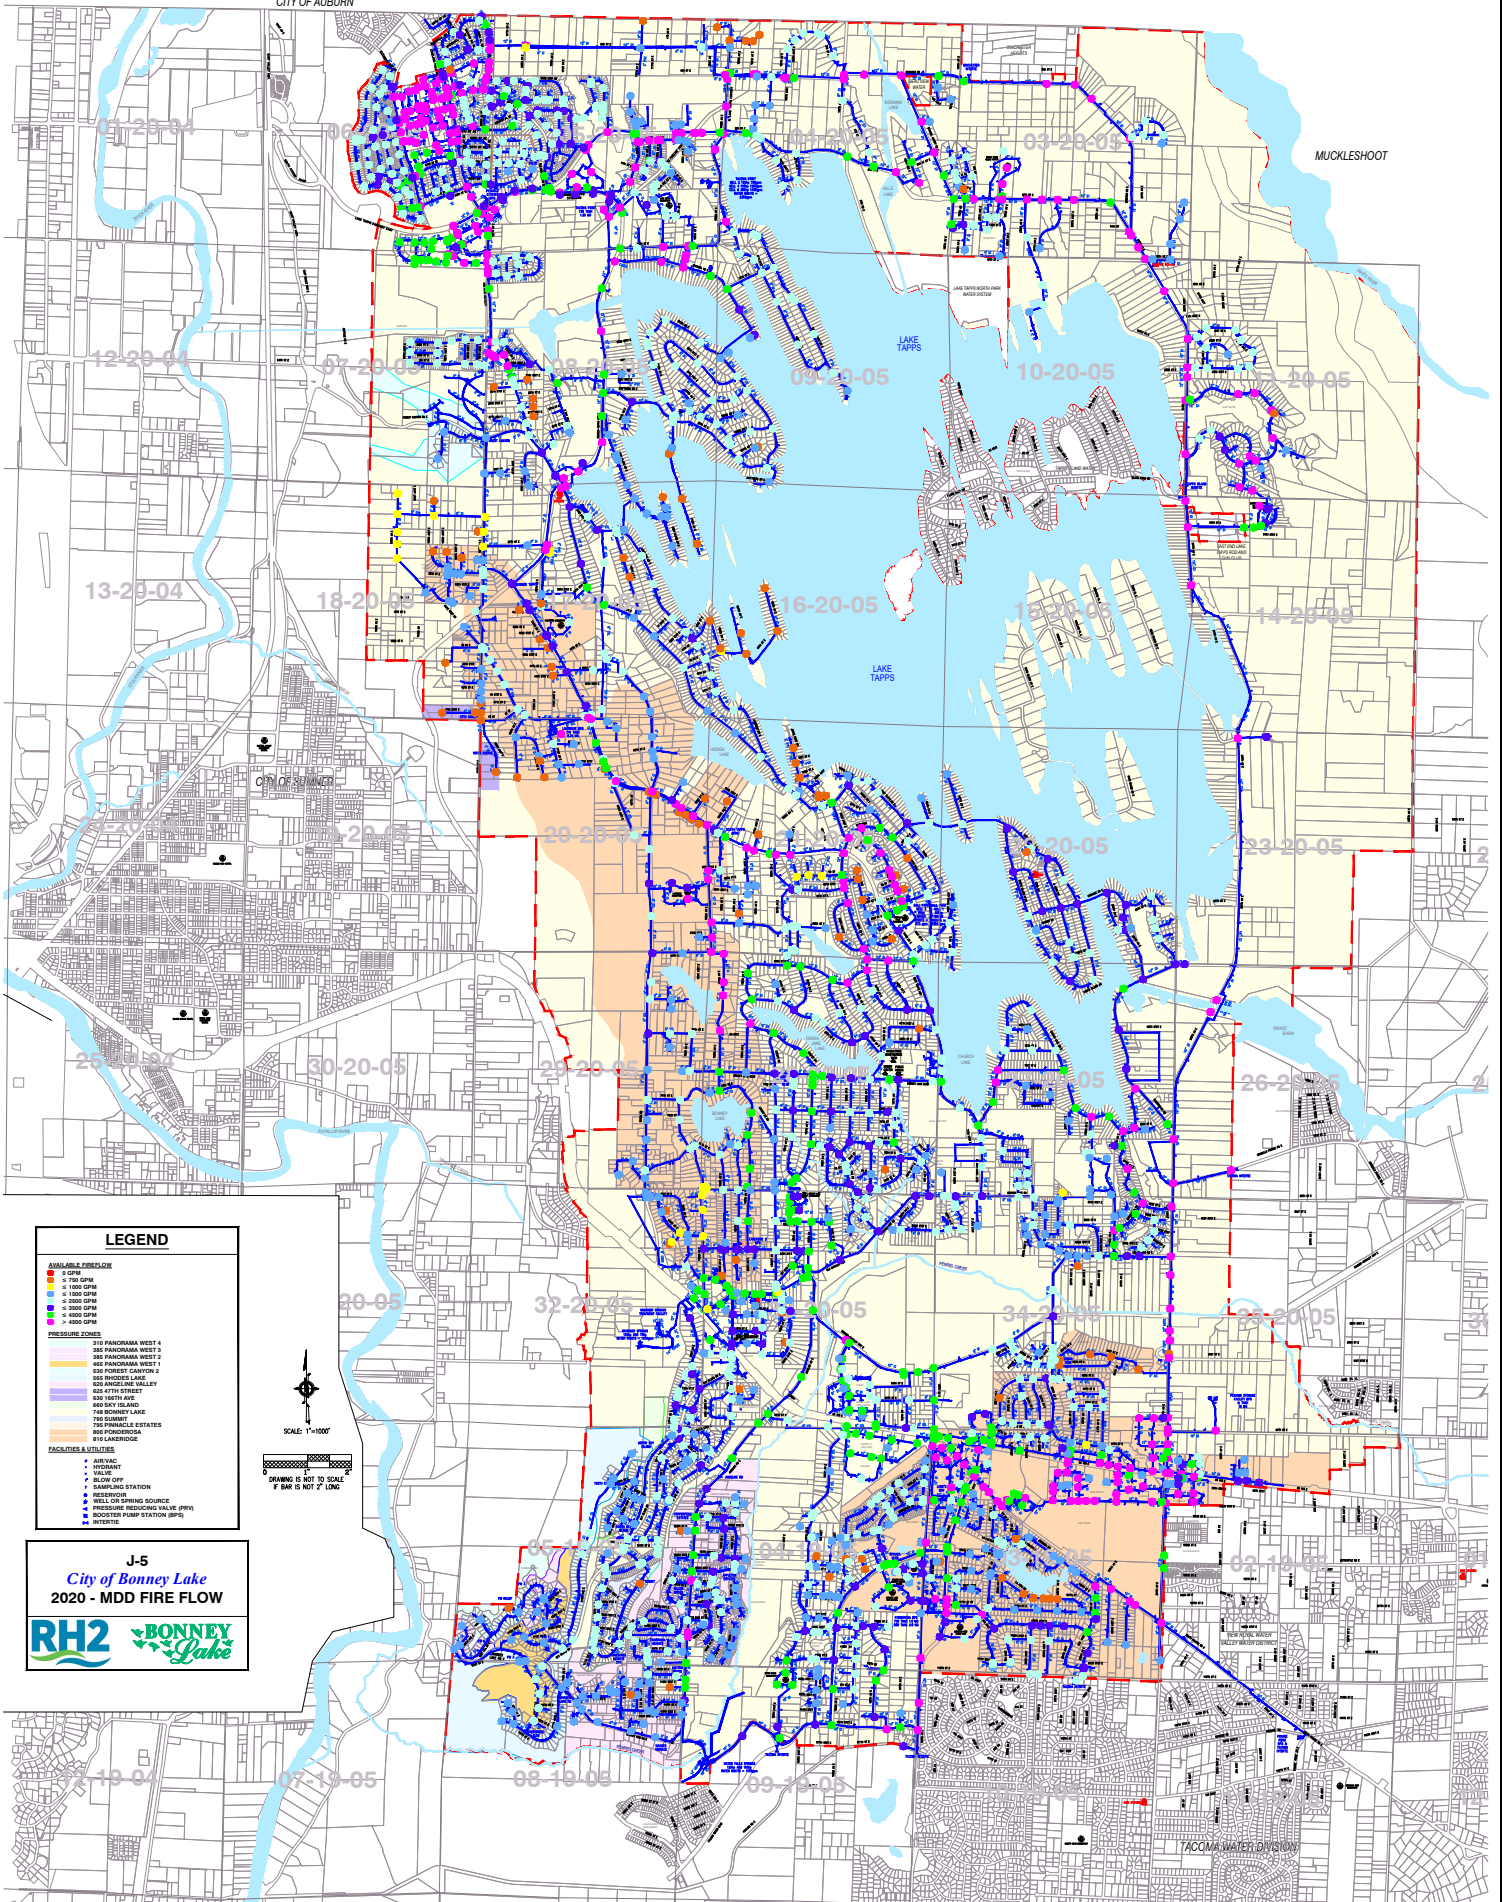


LEGEND

- AVAILABLE FLOW/ZONE**
- 0 GPM
- PRESSURE ZONES**
- 310 PANORAMA WEST 4
- FACILITIES & UTILITIES**
- HYDRANT
- VALVE
- BLOW OFF
- WATERING STATION
- RESERVOIR
- WELL OR SPRING SOURCE
- PRESSURE REDUCING VALVE (PRV)
- BOOSTER PUMP STATION (BPS)
- WETWELL

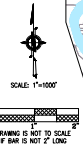


SPACING IS NOT TO SCALE
IF BAR IS NOT 2" LONG

J-5
City of Bonney Lake
2020 - MDD FIRE FLOW

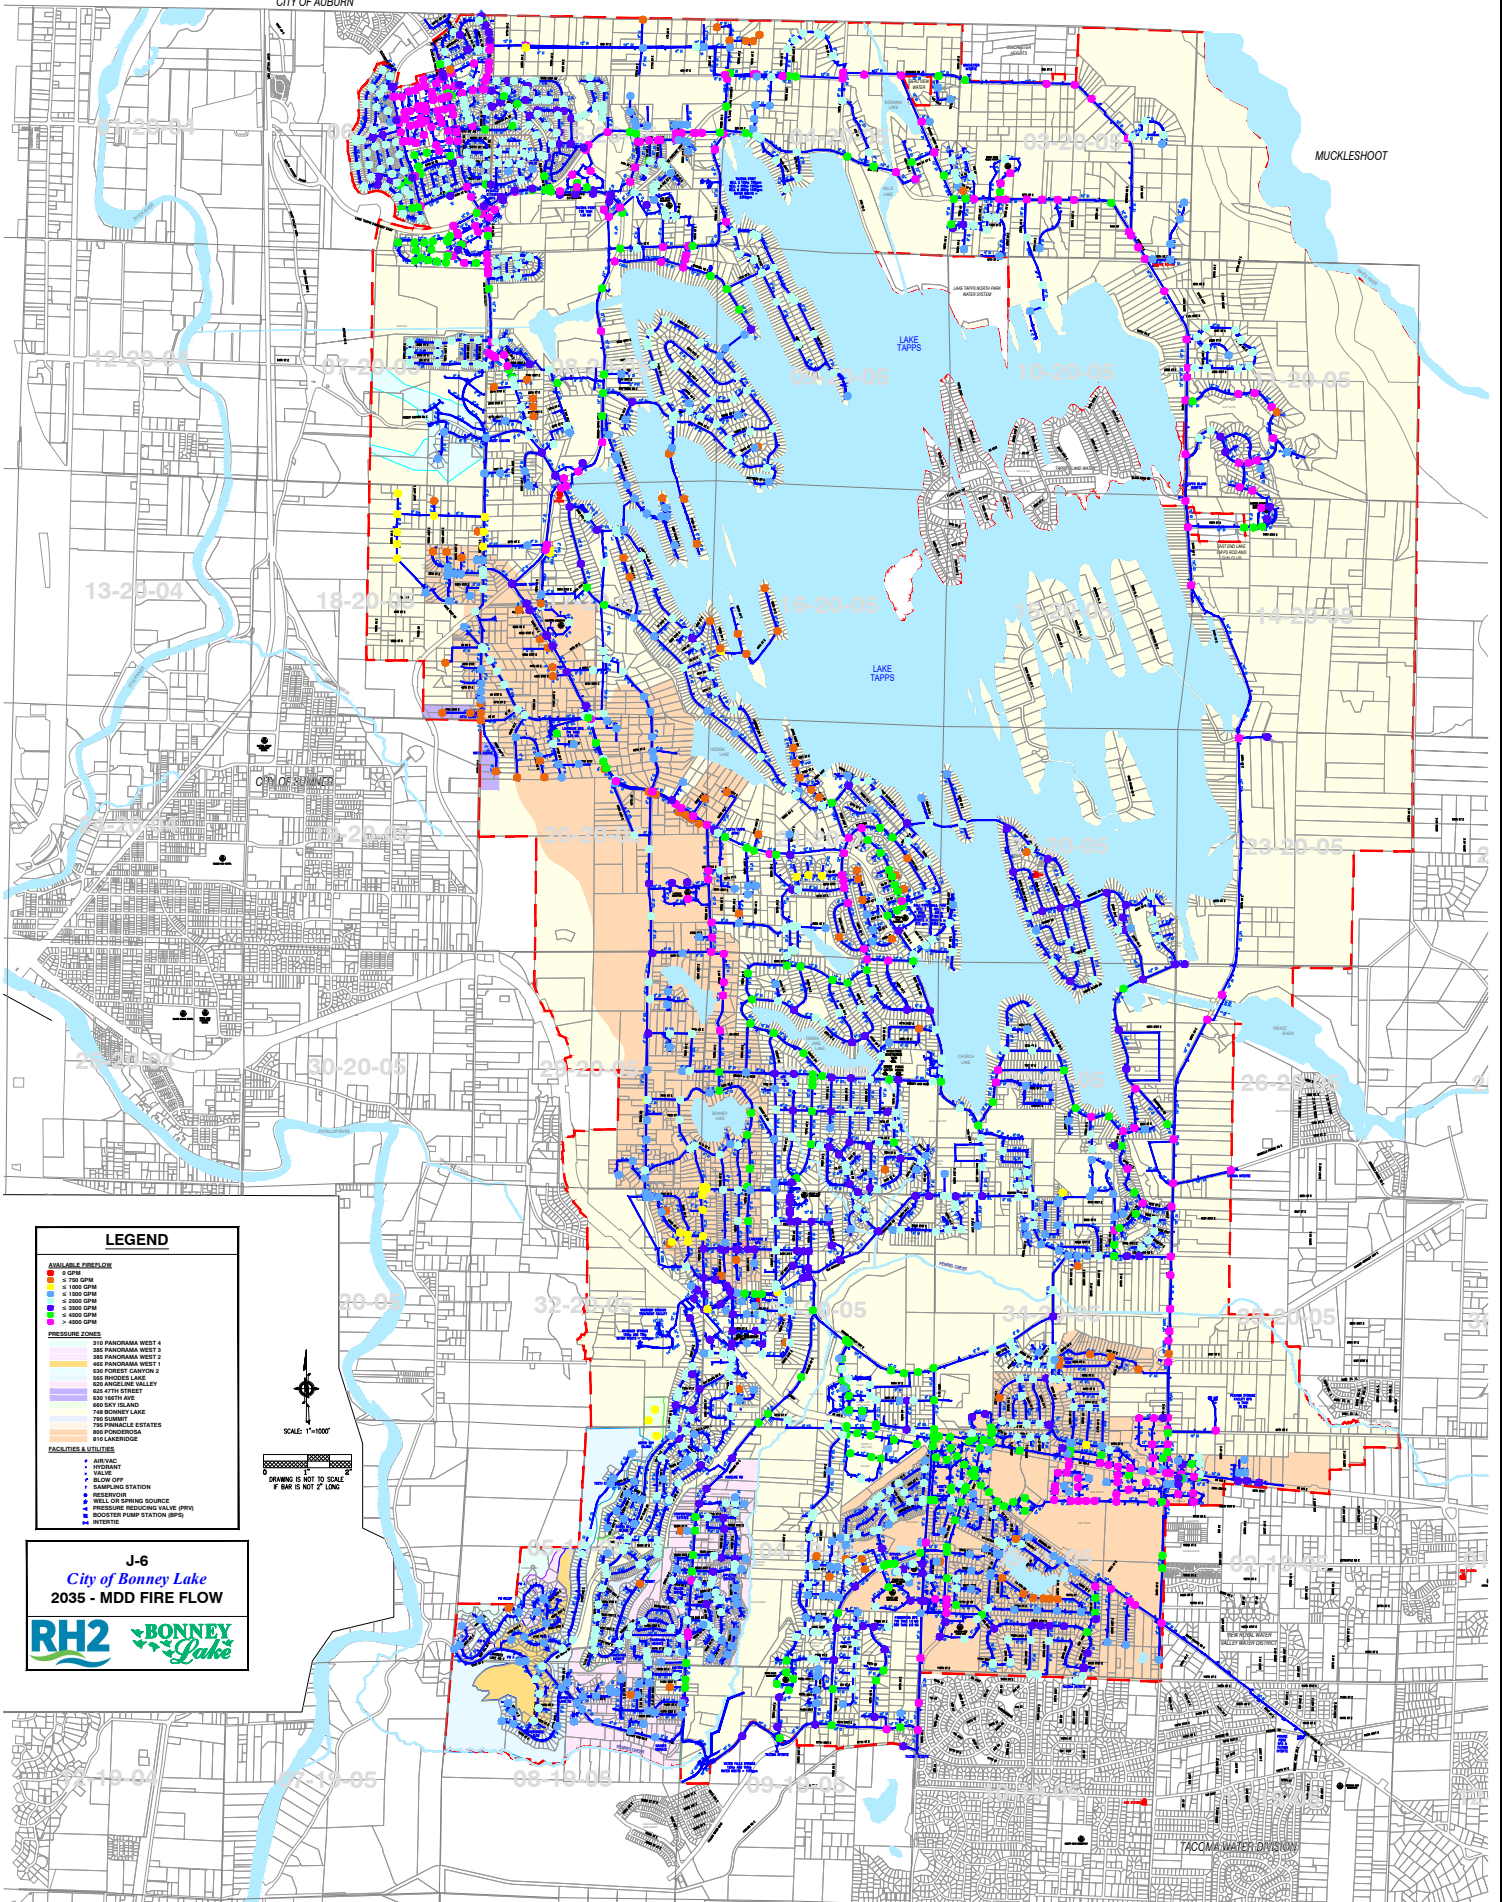

LEGEND

- AVAILABLE FLOW/CLASS**
- 0 GPM
- < 750 GPM
- < 1000 GPM
- < 1500 GPM
- < 2000 GPM
- < 3000 GPM
- PRESSURE ZONES**
- 310 PANORAMA WEST 4
- 385 PANORAMA WEST 3
- 385 PANORAMA WEST 2
- FACILITIES & UTILITIES**
- AWT VALVE
- HYDRANT
- VALVE
- BLOW OFF
- WATERING STATION
- RESERVOIR
- WELL OR SPRING SOURCE
- PRESSURE REDUCING VALVE (PRV)
- BOOSTER PUMP STATION (BPS)
- WETWELL

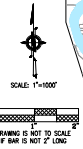


SPACING IS NOT TO SCALE
IF BAR IS NOT 2" LONG

J-6
City of Bonney Lake
2035 - MDD FIRE FLOW